



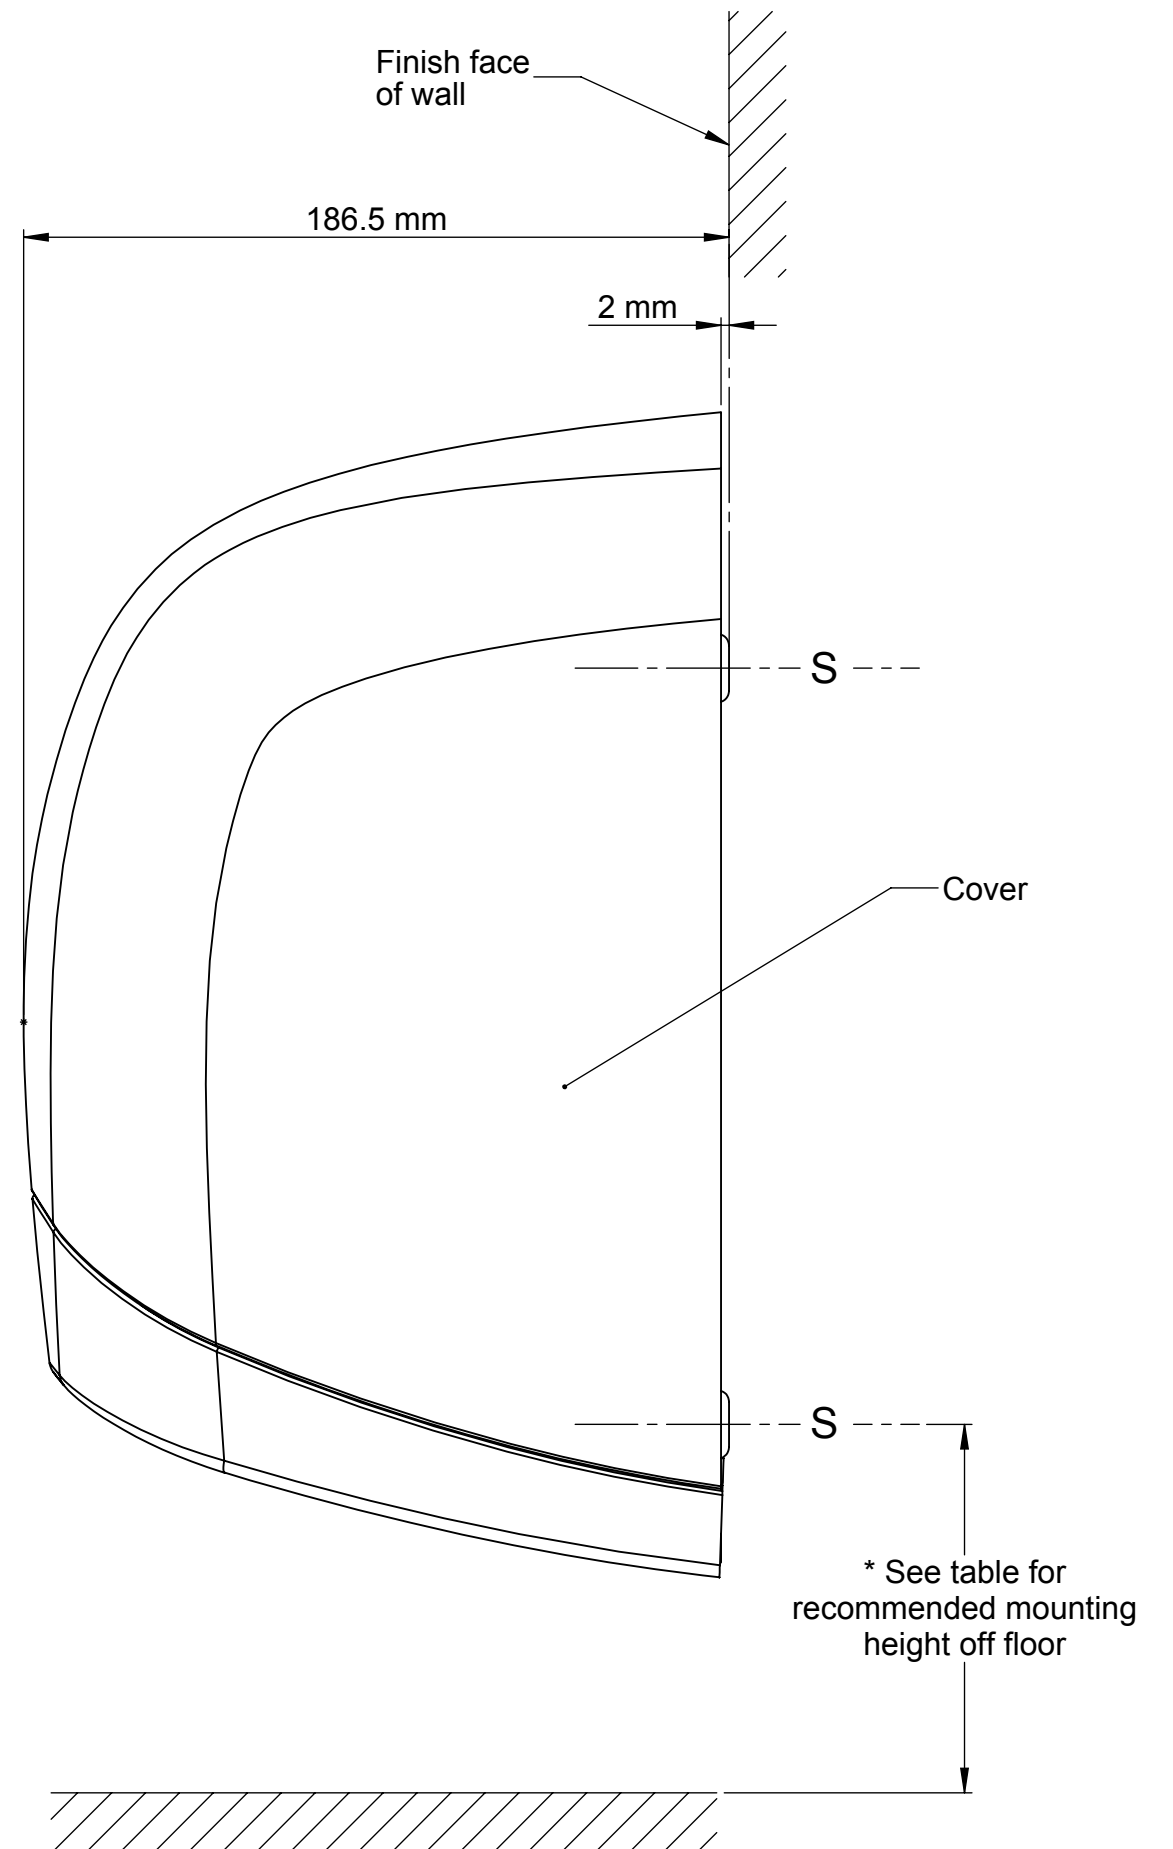

Dryflow
Classic PLUS
MK II

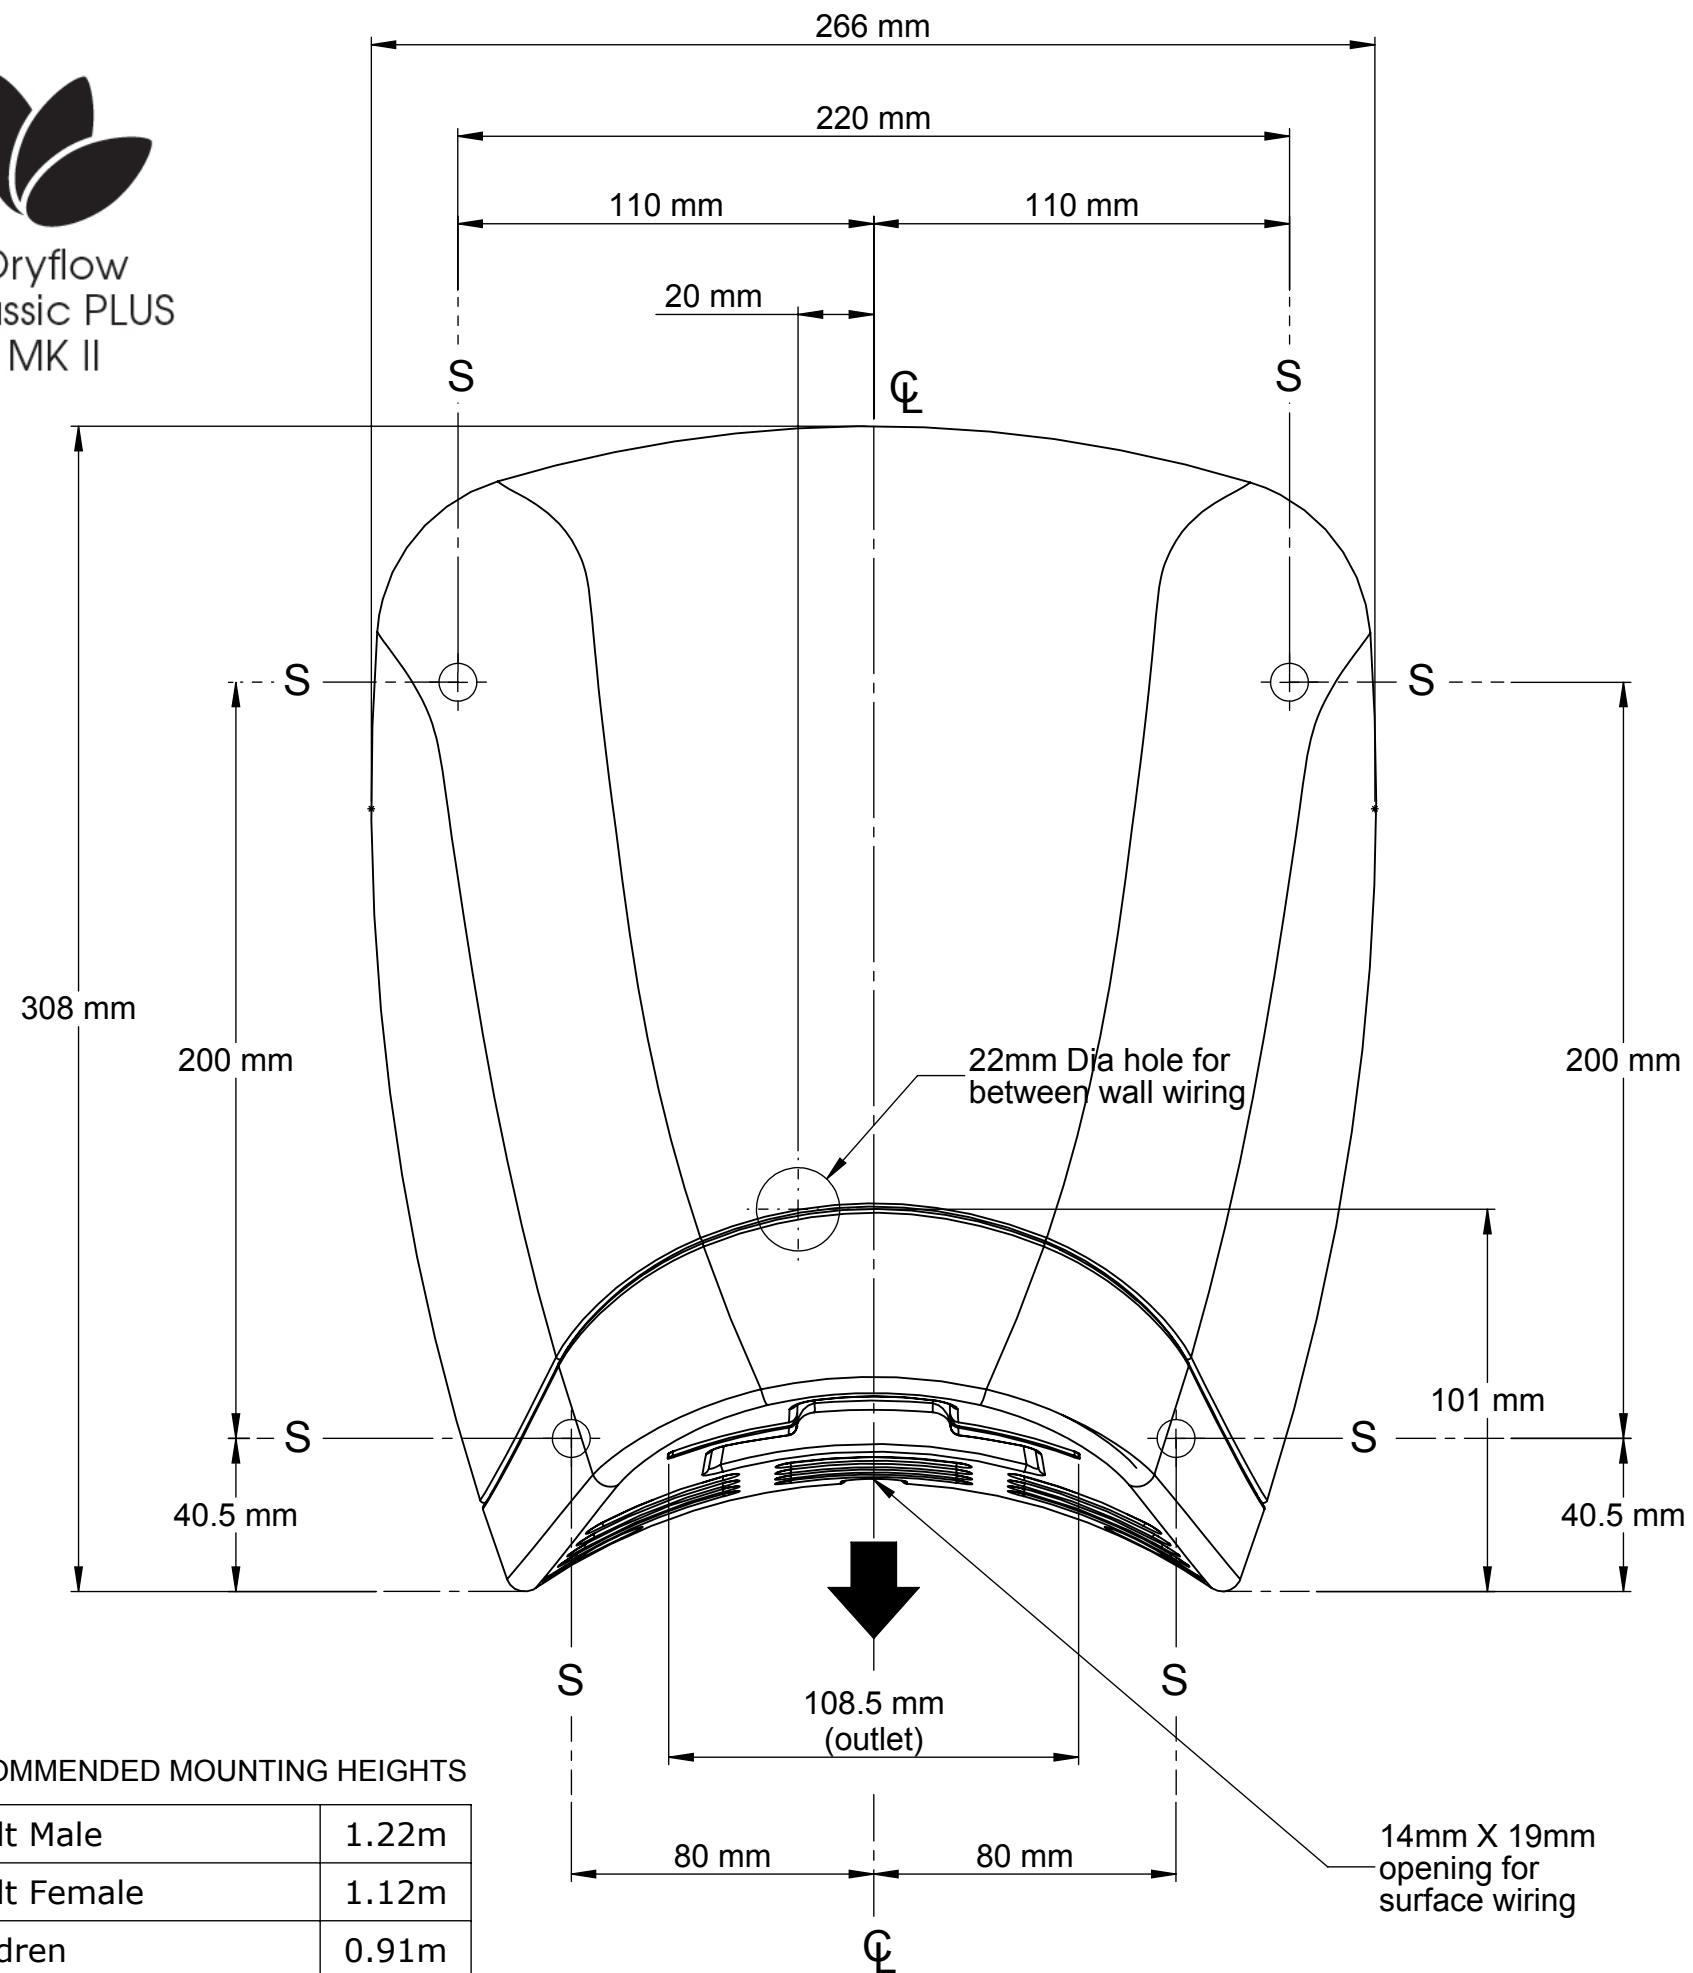

RECOMMENDED MOUNTING HEIGHTS

- Adult Male	1.22m
- Adult Female	1.12m
- Children	0.91m
- Disabled	0.91m

* Edge of mounting chassis to finish face of floor
(S = Screw)